


Greenfields Site Plan

Newcastle Road, Nantwich, Stapeley, Cheshire CW5 7EJ

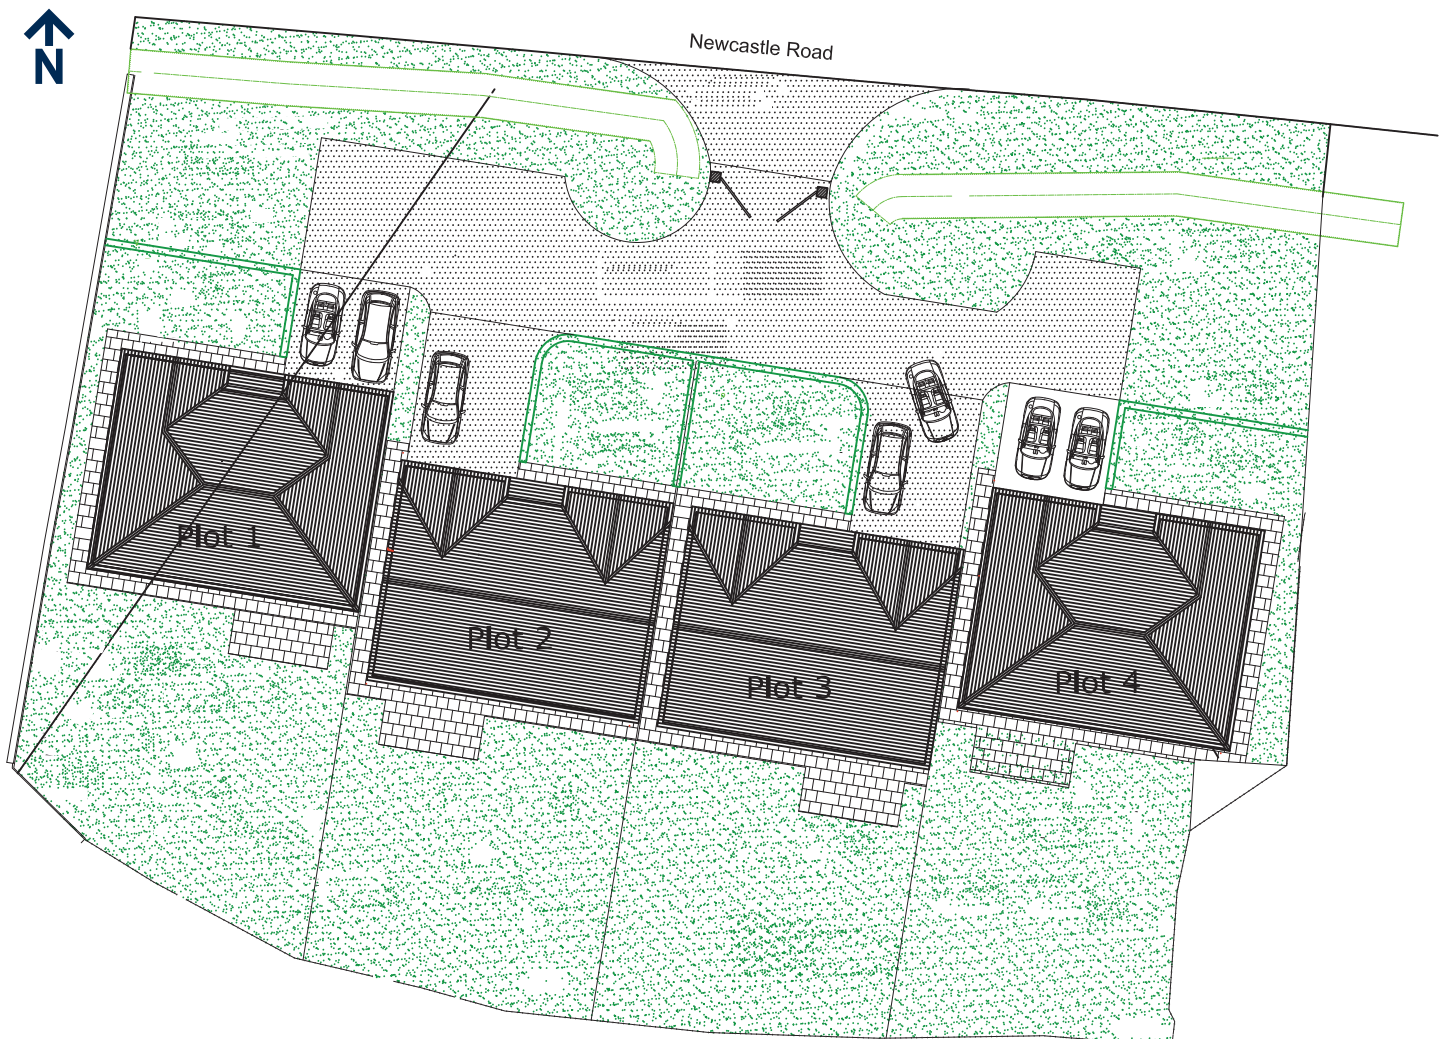

PLOT 4

PLOT 3

PLOT 2

PLOT 1

